


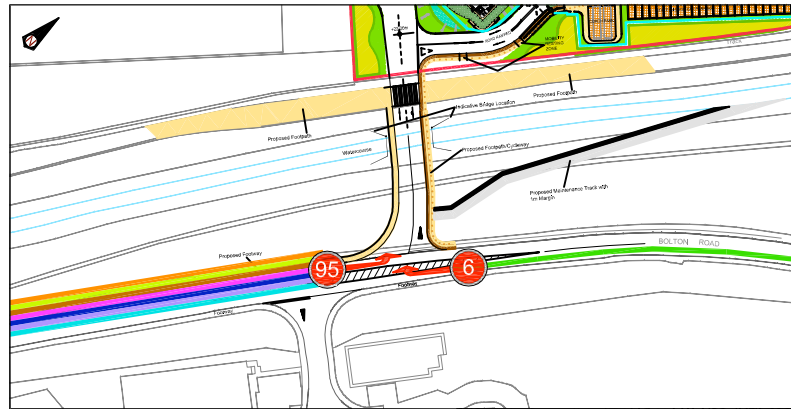


Maximum anticipated waste delivery movements per day
Scale 1:1250

D1
Tuesday and Wednesday only.
Maximum 4 HGVs per day,
all in AM

D2
Tuesday, Thursday and
Friday only.
Maximum 3 per day,
2 in AM, 1 in PM

C
Maximum of 13 per day,
5 in AM, 8 in PM

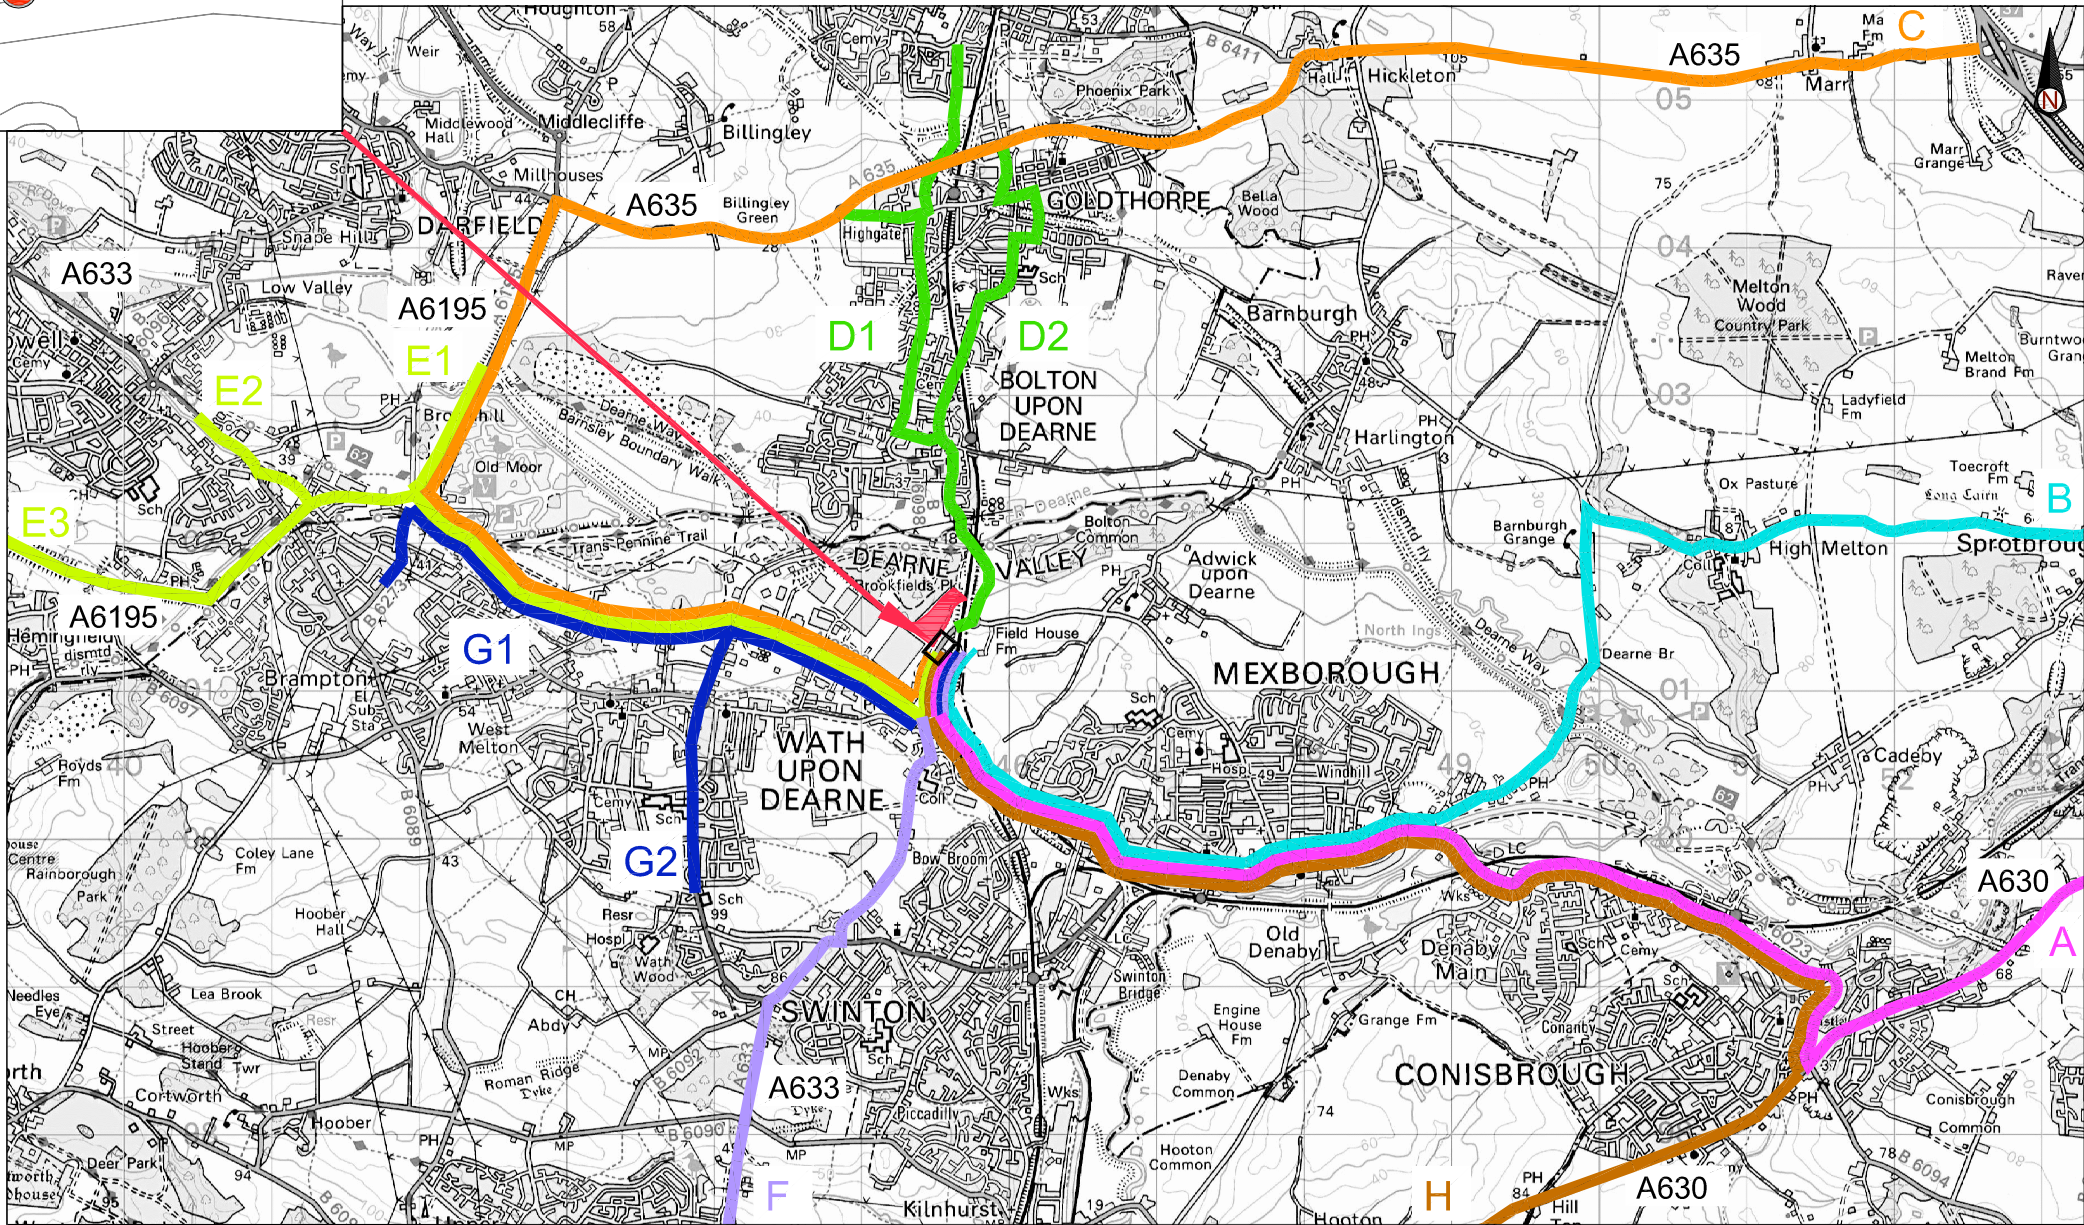

B
Maximum 15 HGVs per day,
8 in AM, 7 in PM

A
Maximum 23 HGVs per day,
11 in AM, 12 in PM

E1
Tuesday and Thursday only.
Maximum of 9 HGVs per day,
6 in AM, 3 in PM

E2
RCVs – Wednesday to Friday only.
Friday peak of 7 HGVs per day,
4 in AM, 3 in PM

E2
Transfer – 14 HGVs per day

E3
Wednesday to Friday only.
Maximum of 3 HGVs per day,
1 in AM, 2 in PM

G1
Every other Monday only.
4 HGVs per day

G2
Every other Monday only.
6 HGVs per day

F
Maximum 34 HGVs per day, -
19 when routes G1 & G2 used

H
Mondays, Thursdays and Fridays only.
Maximum of 5 HGVs per day

		Doncaster			Barnsley			Rotherham			Total
		A	B	C	D1	D2	E1	E2	E3	F	
Wk 1	Monday	23	14	8				14		27	93
	Tuesday	23	12	3		3		14		34	89
	Wednesday	18	6	13		2	1	15	1	34	90
	Thursday	22	13	4	1			15	3	34	94
	Friday	17	15	7				17	2	29	92
	Saturday	1									1
Wk 2	Monday	23	14	8				14		19	93
	Tuesday	23	12	3		2	9	14		34	101
	Wednesday	18	6	13		3	7	15	1	34	96
	Thursday	22	13	4	1	3	4	16	1	34	100
	Friday	17	15	7				21	1	29	98
	Saturday	1									1

Weekly HGV movements

At original drawing size (A1) this line measures 100mm

© Crown copyright and
Ordnance Survey Licence
Number 10002284



Version	Amendment	DAW JUNE 2011 Drawn Date	HR JUNE 2011 Checked Date	HR JUNE 2011 Approved Date
A	Draft			

Client	3SE
Project	BARNLEY DONCASTER ROTHERHAM
Drawing Title	INCOMING VEHICLE ROUTING PLAN

Route E2 Transfer Vehicles



Refuse Collection Vehicle (RCV) - All Other Routes



Office	Woking
Tel No	01483 731000

Scale (at A1 size)	1:25000
Purpose of Issue	ISSUE
Drawing No	1038720/004/001
Version	A